

IMPROVEMENT PLANS


IMPROVEMENT PLANS GENERAL NOTES

PROJECT NAME: _____
LOT NO. _____, PARCEL MAP/TRACT NO. _____
PRIVATE JOB ACCOUNT NO. _____



CITY OF MILPITAS

ENGINEERING DEPARTMENT

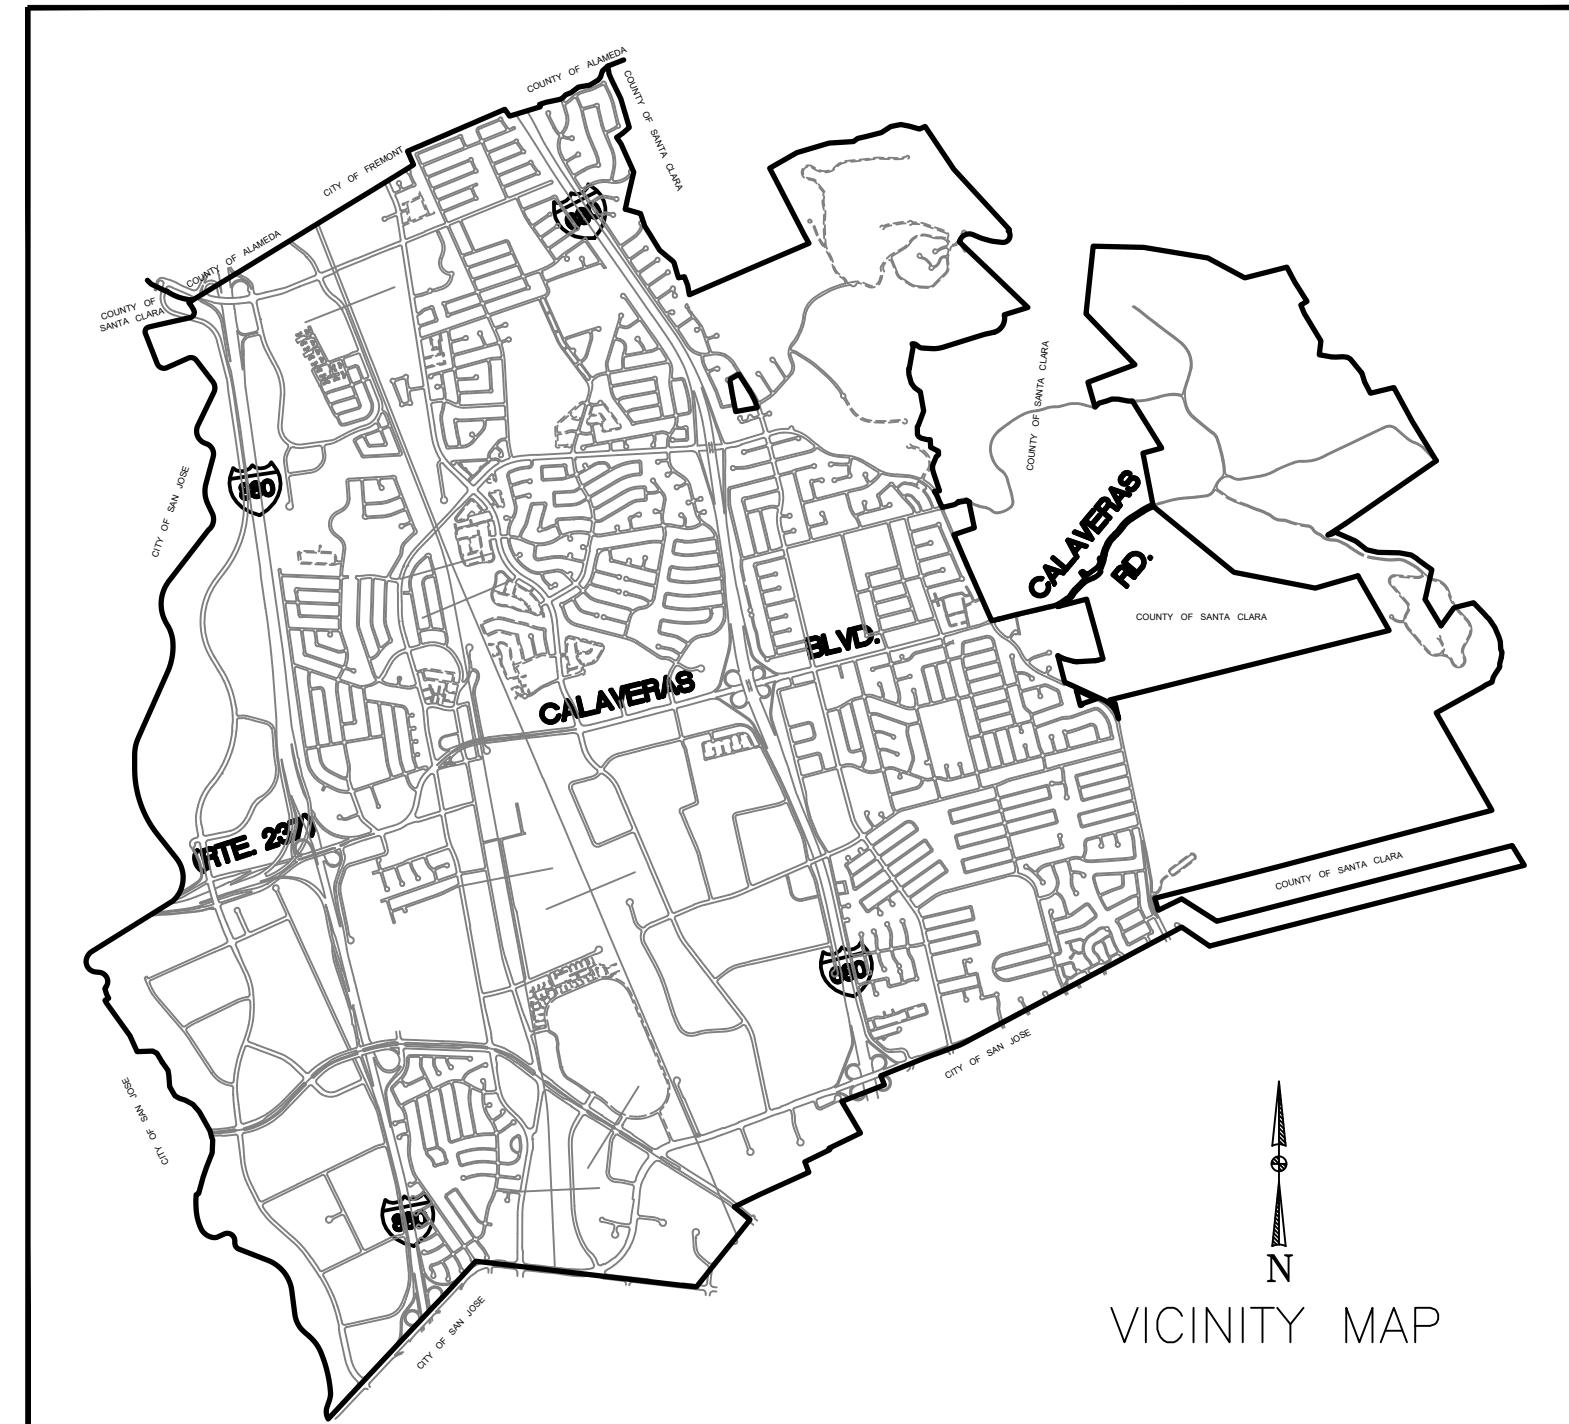

INDEX OF DRAWINGS

| <u>TITLE</u> | <u>SHEET</u> |
|--|--------------|
| TITLE SHEET | 1 |
| BLUE PRINT FOR A CLEAN BAY | 2 |
| TOPOGRAPHIC SURVEY AND DEMOLITION PLAN | 3 |
| GRADING AND DRAINAGE PLAN | 4 |
| CITY STANDARD DETAILS | 5 |
| LANDSCAPE AND IRRIGATION PLAN | 6 |
| EROSION CONTROL PLAN | 7 |



CIVIL ENGINEER: I hereby declare that I am the engineer of work for this project, that I have exercised responsible charge over the design of the project as defined in section 6703 of the business and professions codes, and that the design is consistent with current standards. The design shown hereon is necessary and reasonable and does not restrict any historic drainage flows from adjacent properties nor increase drainage to adjacent properties. The design includes principles and techniques to reduce quantity and improve the quality of storm water runoff, as required by NPDES. I understand that the check of project drawings and specifications by the City of Milpitas is confined to a review only and does not relieve me, as engineer of work, of my responsibilities for project design.

SIGNATURE _____ P.E. _____
Firm: _____
Address: _____
Telephone: _____

SOILS ENGINEER: These plans have reviewed and found to be in substantial conformance with the intent and purpose of the geotechnical exploration report dated _____, _____, prepared by _____.

Firm: _____
Address: _____

Telephone: _____

Record Drawings

to be completed prior to acceptance of work by the

Signature + Seal Date
E. No. _____ Exp. _____
Public Works Inspector: _____

CITY OF MILPITAS

ENGINEERING DEPARTMENT

| | | |
|--|-------|----------------------|
| City Engineer | Date | FJ NO. |
| Any changes to public improvements shall be approved by the City engineer | | Drawing No. |
| Recommended for approval: | | E.P. No. |
| Re Dept. | Date: | |
| Engineering | Date: | Sheet _____ of _____ |

